




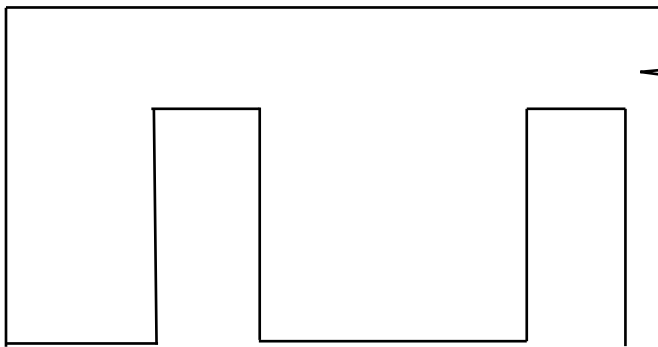

Measuring the stairs in the standard cutout shows a run of about 7"... the hole will have to be moved $2\frac{1}{8}$ " frontward to give $\frac{5}{8}$ " clearance behind a divider door cutout

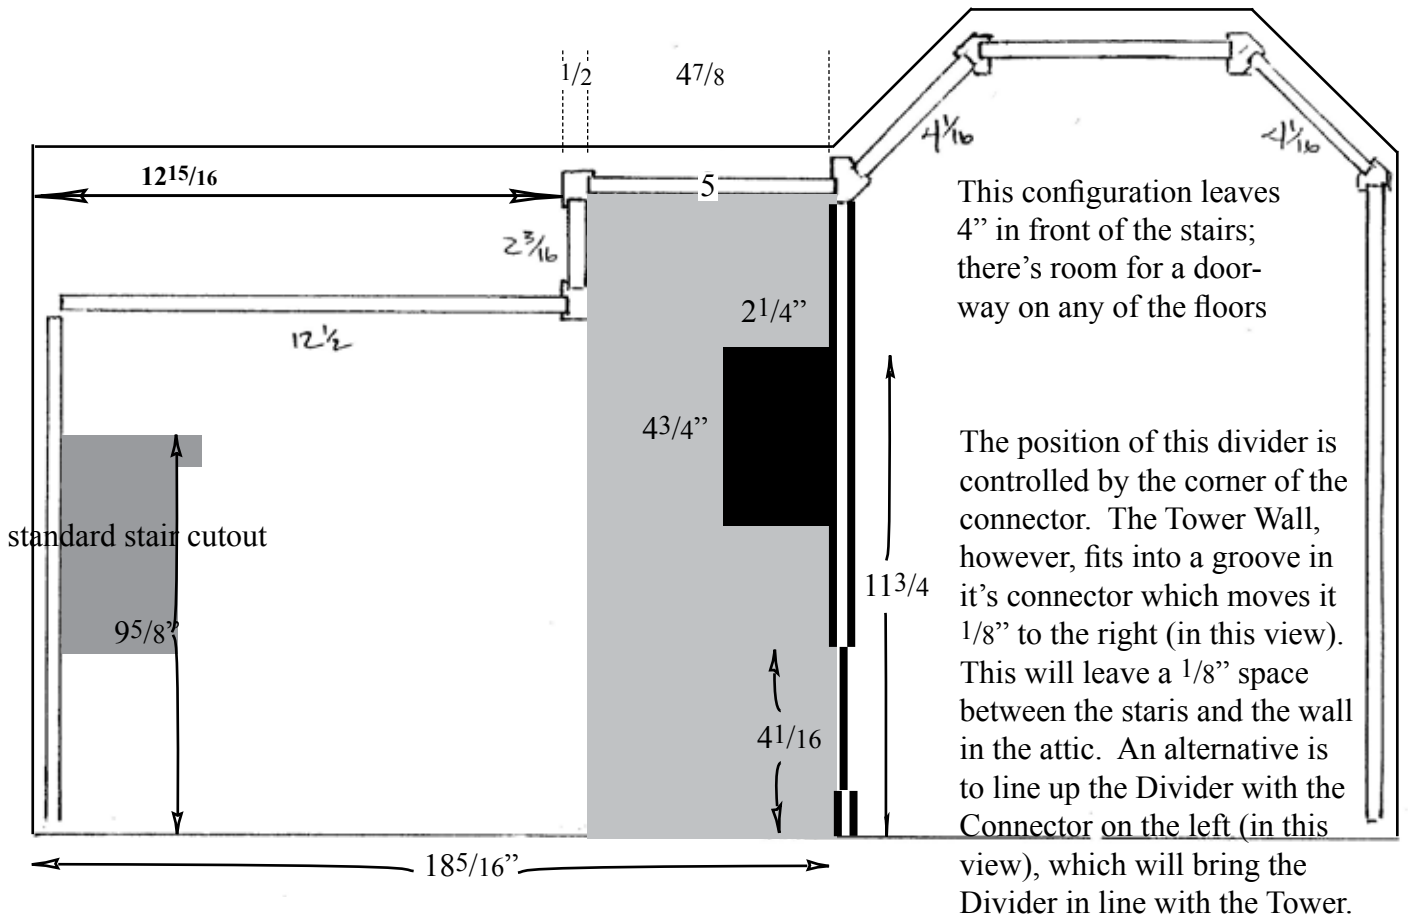

First floor 2-door divider must be changed from this to this or changed to a 1-door divider

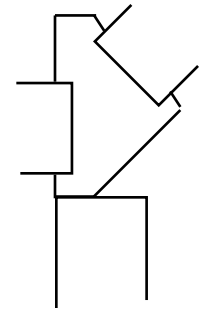